



Frankford Studios, Inc.
 P.O. BOX 8628
 TYLER, TX 75711
 903-525-8564

**NOT FOR
 REGULATORY
 APPROVAL,
 PERMITTING, OR
 CONSTRUCTION**

REVISIONS	DATE	REMARKS
1		
2		
3		
4		
5		
6		


All drawings are created using AutoCAD software. The user shall be responsible for the accuracy of the data entered into the software.

**EXISTING PLAN FOR:
 13343 I-20 E**
 TYLER, TX

Sheet Title
**FIRST
 FLOOR PLAN**

Date
01/14/2020
 Sheet No.

A2.00

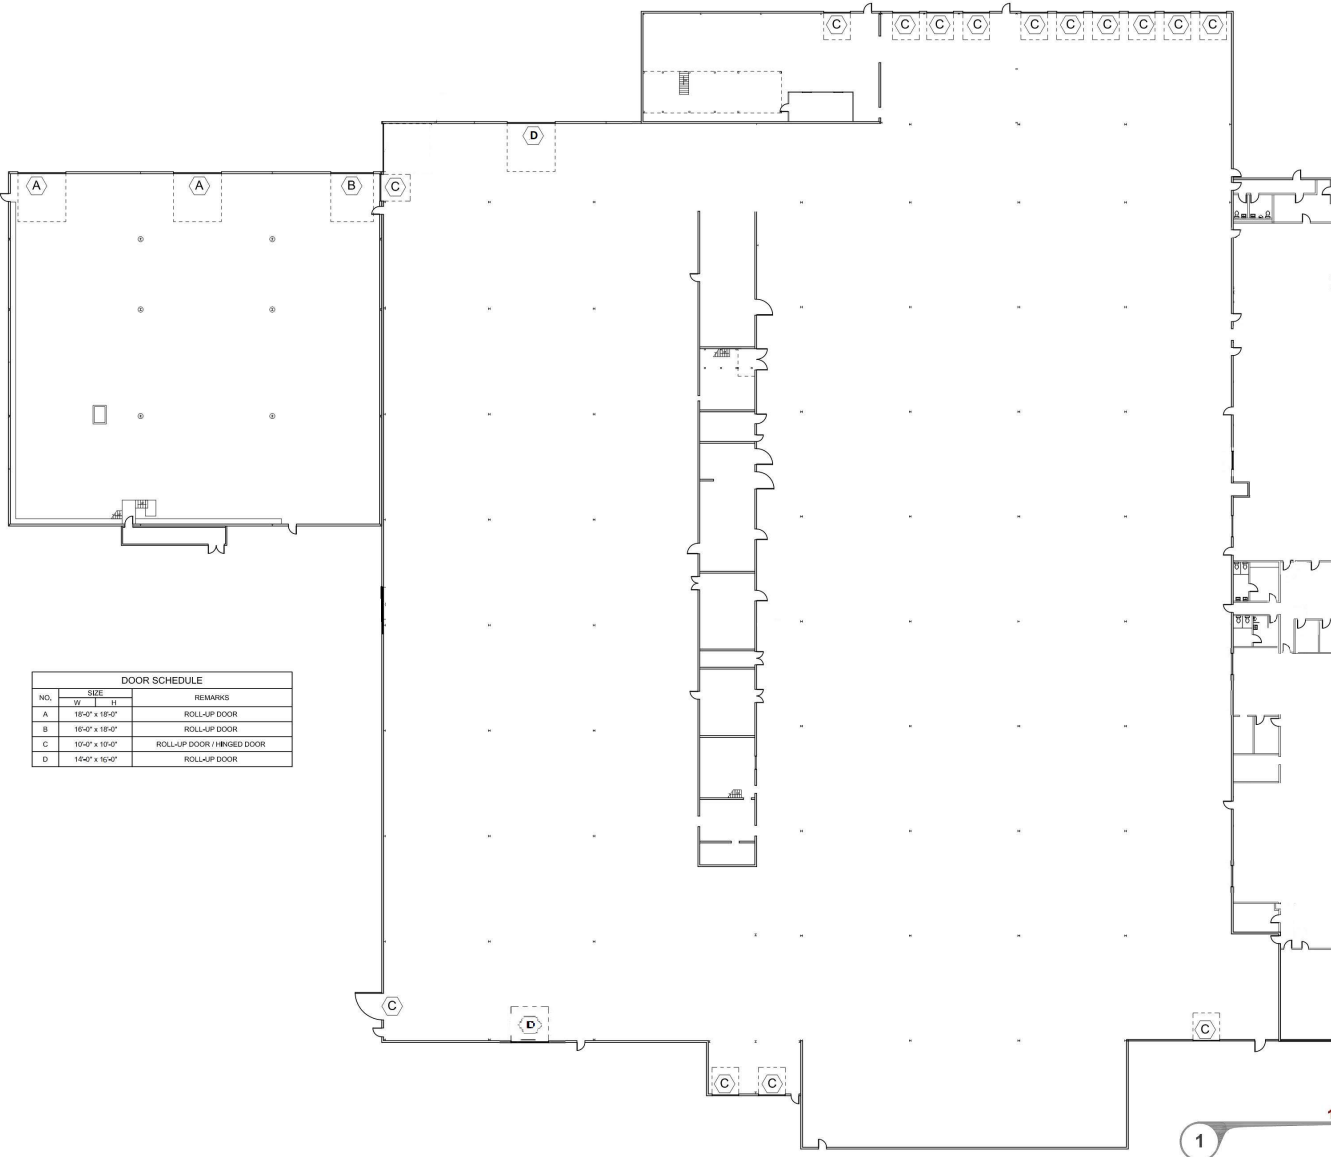

DOOR SCHEDULE		
NO.	SIZE	REMARKS
A	16'-0" x 16'-0"	ROLL-UP DOOR
B	16'-0" x 16'-0"	ROLL-UP DOOR
C	10'-0" x 10'-0"	ROLL-UP DOOR / HINGED DOOR
D	16'-0" x 16'-0"	ROLL-UP DOOR

1ST FLOOR PLAN
 scale: 1" = 20'-0"
 157,379 SF.